






W20-3  
36"x36"  
TYPE "B" FLASHER  
TYPE III BARRICADES

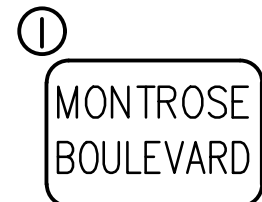


30"x24"  
(BLACK AND WHITE)

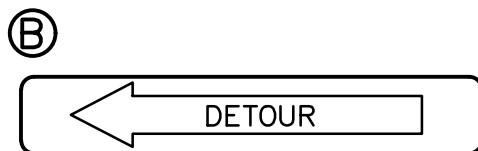


M4-10L 48"x18"  
TYPE "B" FLASHER

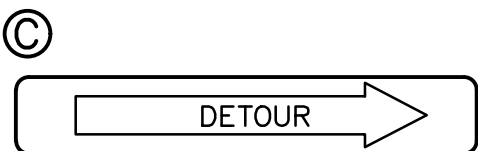


M4-10R 48"x18"  
TYPE "B" FLASHER

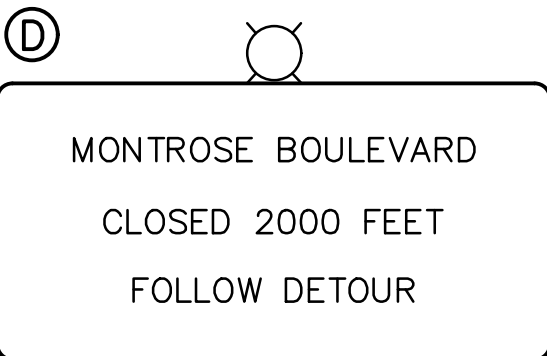


D1-3 72"x36"  
TYPE "B" FLASHER

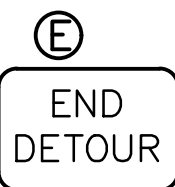


M4-8A  
24"x18"

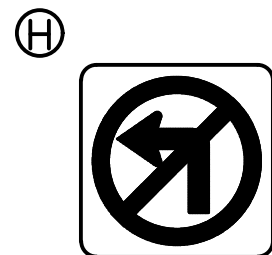

R3-2  
36"x36"

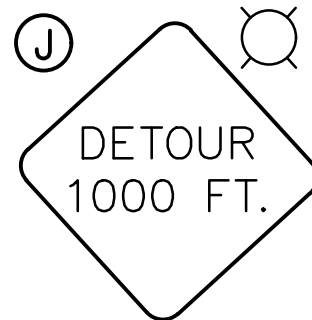

W20-2  
36"x36"  
TYPE "B" FLASHER

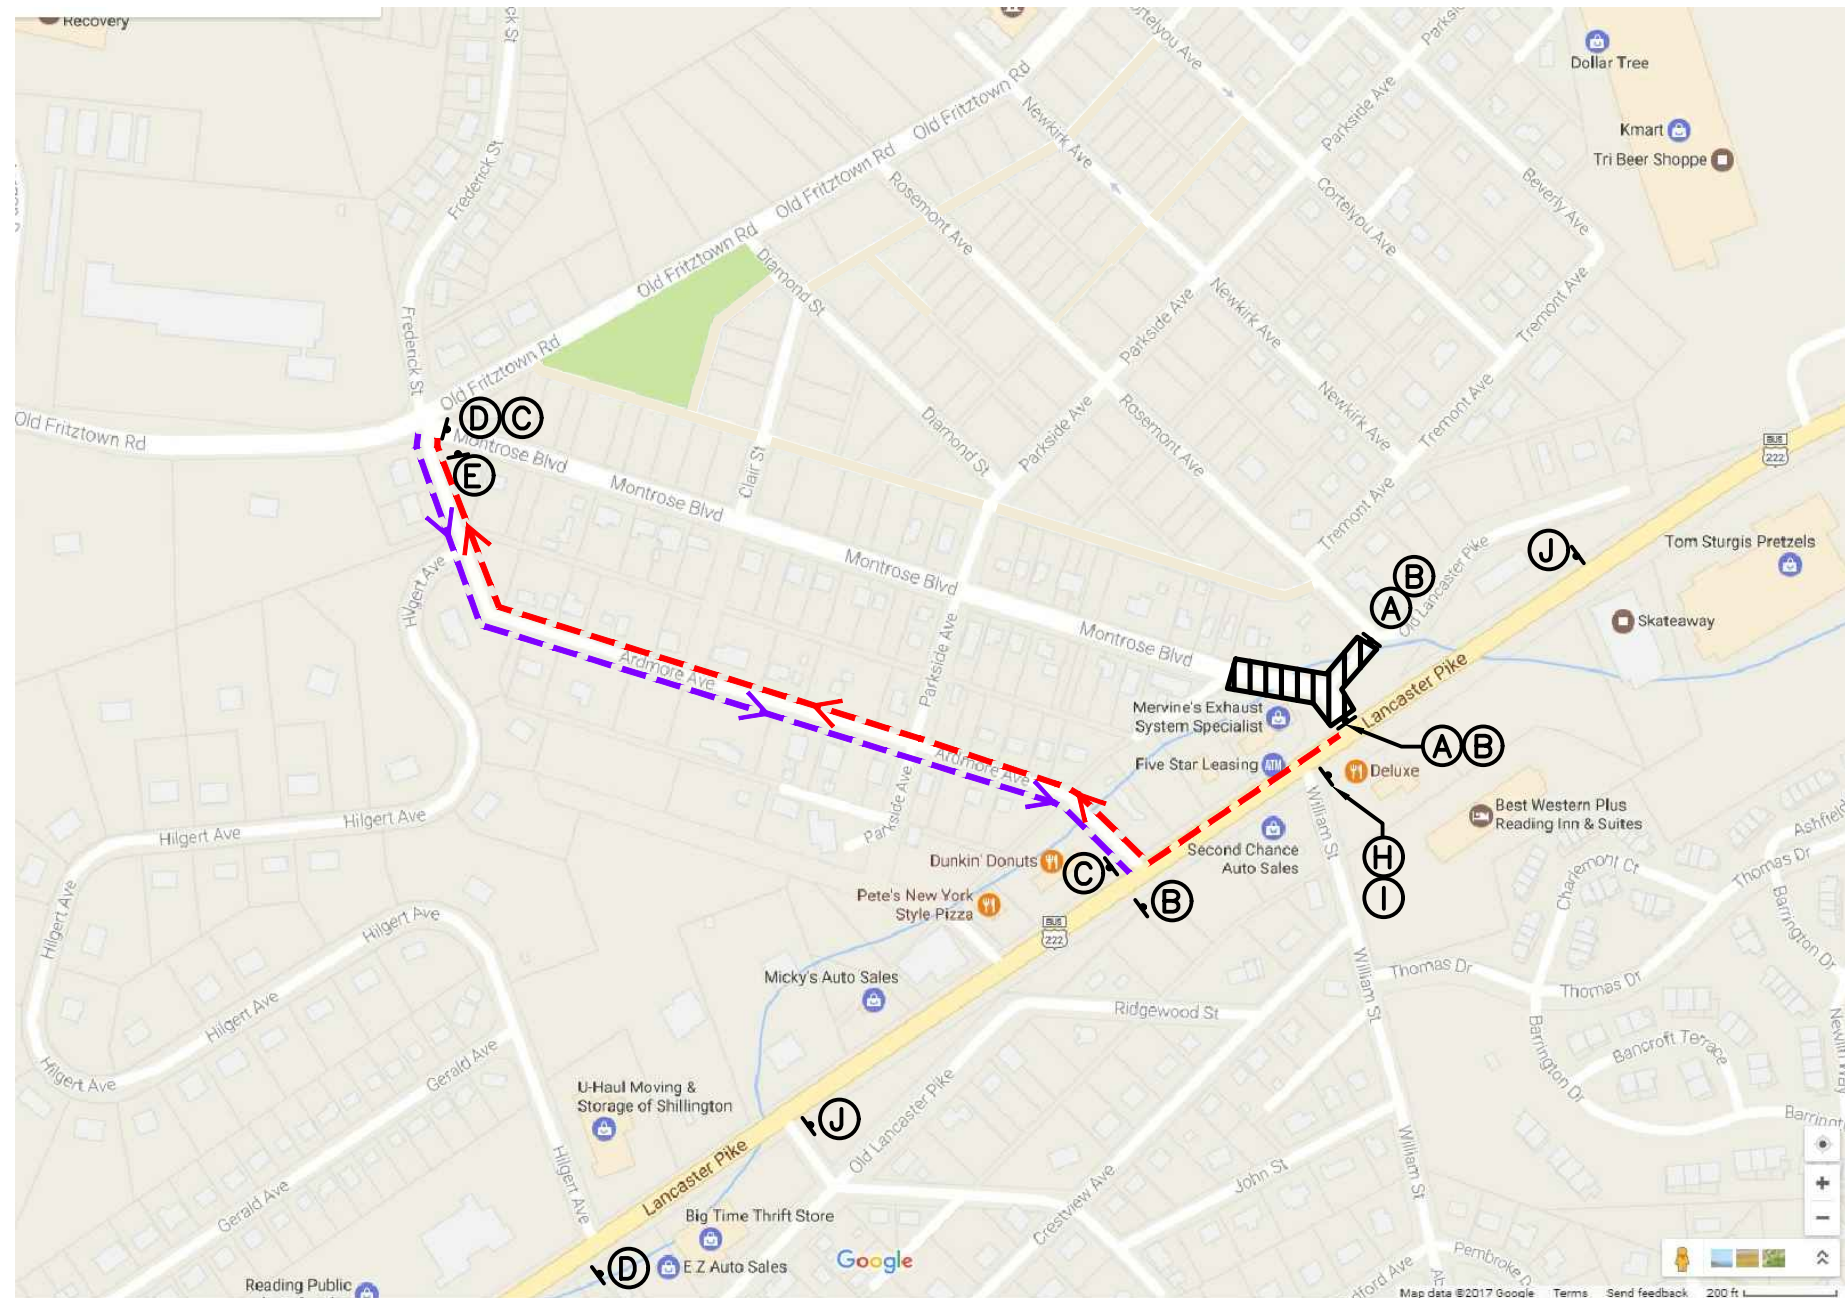

**LEGEND:**

- DETOUR ROUTES
- ROAD CLOSURE AREA

**NOTES:**

1. WORK ZONE TRAFFIC CONTROL SHALL BE IN COMPLIANCE WITH PENNDOT PUBLICATION 213 AND ANY ADDITIONAL REQUIREMENTS IN SECTION 01010 OF THE CONTRACT.
2. TWO (2) WEEKS PRIOR TO CONSTRUCTION, TWO (2) ADVANCED NOTIFICATION SIGNS SHALL BE POSTED ON A TYPE III BARRICADE, ONE SIGN FACING EACH DIRECTION OF MONTROSE BLVD., AT THE INTERSECTION OF MONTROSE BLVD. AND LANCASTER AVE. SIGNS SHALL READ "MONTROSE BOULEVARD CONSTRUCTION STARTING --/--/2017. D1-3 72"x36"

<b>CUMRU TOWNSHIP</b> 1775 WELSH RD., MOHNTON, PA 19540		
<b>2017 STREETS PROJECT</b>		
NON-LOCAL DETOUR PLAN - MONTROSE BOULEVARD		
CUMRU TOWNSHIP, BERKS COUNTY, PENNSYLVANIA		
		75 COMMERCE DRIVE WYOMISSING, PA 19610-1038 PHONE: 610-375-8822 FAX: 610-375-8977 www.greatvalleyconsultants.com
<b>GREAT VALLEY CONSULTANTS</b> ENGINEERS ♦ ARCHITECTS ♦ PLANNERS ♦ SURVEYORS ♦ CONSULTANTS		
DRAFTED BY: SCA/JRM	NOT TO SCALE	6/20/17
CHECKED BY:	SCALE	DATE
APPROVALS:	<b>3022-154-B-101</b>	
	DRAWING NUMBER	